

[illegible]

CLIENT
Hugh Green Properties Ltd

PROJECT
216 ROSCOMMON ROAD

ADDRESS
216 Roscommon Road , Wiri, Manukau

THIS DOCUMENT IS COPYRIGHT TO
WILLIAMS ARCHITECTS LTD

PH: 09 9666 999 www.wa.co.nz
LEVEL 2, 25 DACRE ST
NEWTON, AUCKLAND 1010

PROJECT LEADER



PROJECT NAME

216 ROSCOMMON ROAD

ISSUED FOR
MARKETING




REV	DATE	REVISION DETAILS
1	14.07.17	Marketing
DO NOT SCALE. VERIFY DIMENSIONS. PRINTED: 14-Jul-17 5:42:57 PM J:\REV\1513\16 - Langley Rd C1 - Marketing\thomas.denhardt.rvt		

CONSULTANTS



CLIENT Hugh Green Properties Ltd
PROJECT 216 ROSCOMMON ROAD
ADDRESS 216 Roscommon Road , Wiri, Manukau

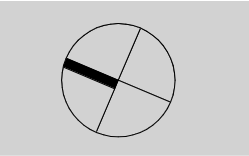

THIS DOCUMENT IS COPYRIGHT TO WILLIAMS ARCHITECTS LTD
PH: 09 9666 999 WWW.WA.CO.NZ LEVEL 2, 25 DACRE ST NEWTON, AUCKLAND 1010
PROJECT LEADER



SHEET TITLE 3D VIEW		M001	REV 1	
PROJECT No. 1513	PROJECT NAME 216 ROSCOMMON ROAD			
ISSUED FOR MARKETING				
		SCALE @ A1	SCALE @ A3	REV DATE 14.07.17




REV	DATE	REVISION DETAILS
1	14.07.17	Marketing
DO NOT SCALE. VERIFY DIMENSIONS. PRINTED: 14-Jul-17 5:43:14 PM J:\REV\1513T16 - Langley Rd C1 - Marketing\thomas.denhardt.rvt		

CONSULTANTS



CLIENT Hugh Green Properties Ltd
PROJECT 216 ROSCOMMON ROAD
ADDRESS 216 Roscommon Road , Wiri, Manukau

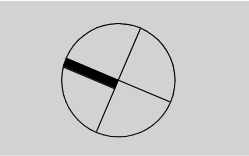


THIS DOCUMENT IS COPYRIGHT TO WILLIAMS ARCHITECTS LTD
PH: 09 9666 999 WWW.WA.CO.NZ LEVEL 2, 25 DACRE ST NEWTON, AUCKLAND 1010
PROJECT LEADER



SHEET TITLE 3D VIEW	PROJECT NAME 216 ROSCOMMON ROAD	REV 1
PROJECT No. 1513	ISSUED FOR MARKETING	SCALE @ A1 1:1
10m 10m 10m 10m		REV DATE 14.07.17

M002

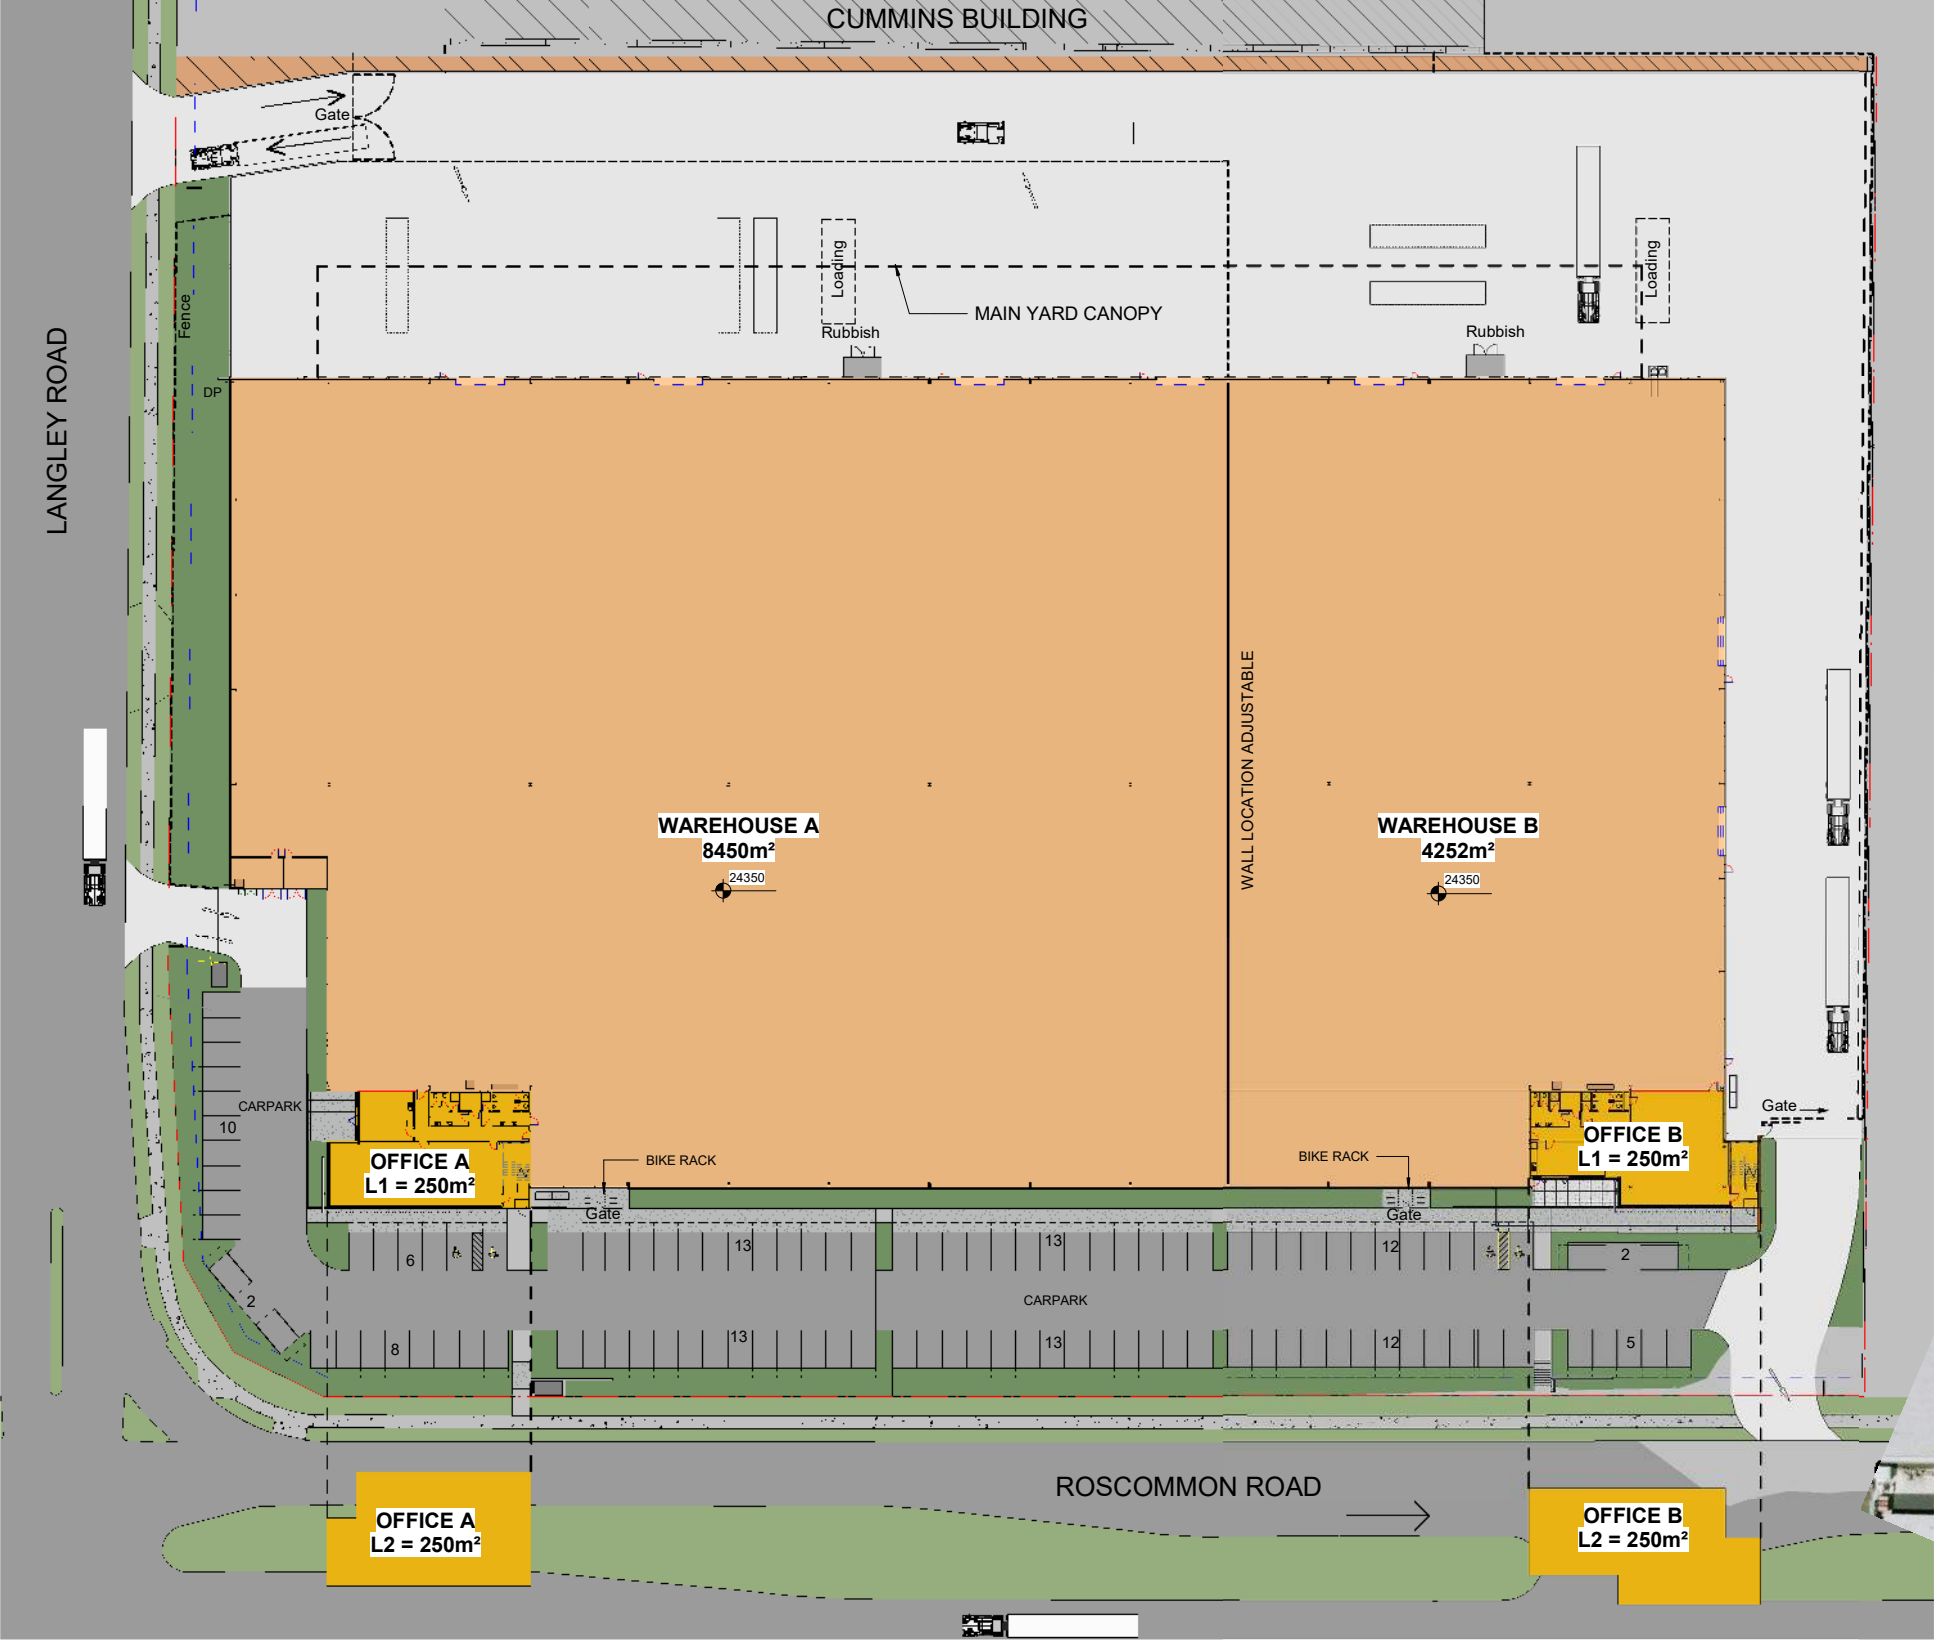

1 SITE PLAN
1 : 400 @ A1 Plan

OVERALL AREAS SCHEDULE:	
SITE	25,628 sqm
Warehouse	12,684 sqm
Office L1 + L2	1,000 sqm
CANOPY	2,370 sqm
YARD	5,816 sqm
CARPARKS PROVIDED	107




2 LOCALITY PLAN
1 : 3000 @ A1 Plan

REV	DATE	REVISION DETAILS
1	14.07.17	Marketing
DO NOT SCALE. VERIFY DIMENSIONS. PRINTED: 14-Jul-17 5:47:01 PM		
J:\REV\1513\16 - Langley Rd C1 - Marketing_thomas.denhardt.rvt		

CONSULTANTS




CLIENT	Hugh Green Properties Ltd
PROJECT	216 ROSCOMMON ROAD
ADDRESS	216 Roscommon Road , Wiri, Manukau

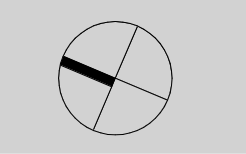


THIS DOCUMENT IS COPYRIGHT TO WILLIAMS ARCHITECTS LTD
PH: 09 9666 999 WWW.WA.CO.NZ LEVEL 2, 25 DACRE ST NEWTON, AUCKLAND 1010
PROJECT LEADER




SHEET TITLE		PROJECT NAME		REV	
SITE & LOCALITY PLANS		216 ROSCOMMON ROAD		1	
PROJECT No.	1513	SCALE @ A1	As indicated	SCALE @ A3	14.07.17
ISSUED FOR	MARKETING	SCALE @ A1	As indicated	SCALE @ A3	14.07.17

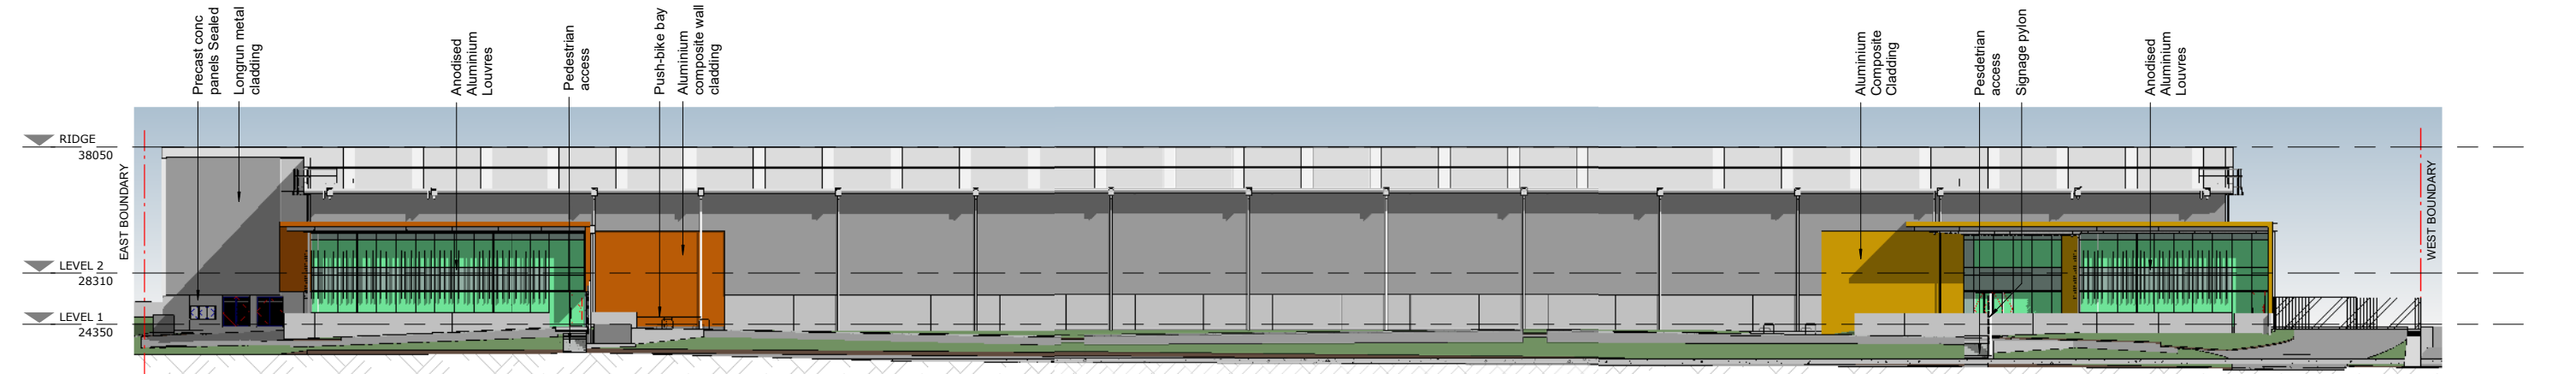


1 WEST
1 : 250 @ A1 Elevation

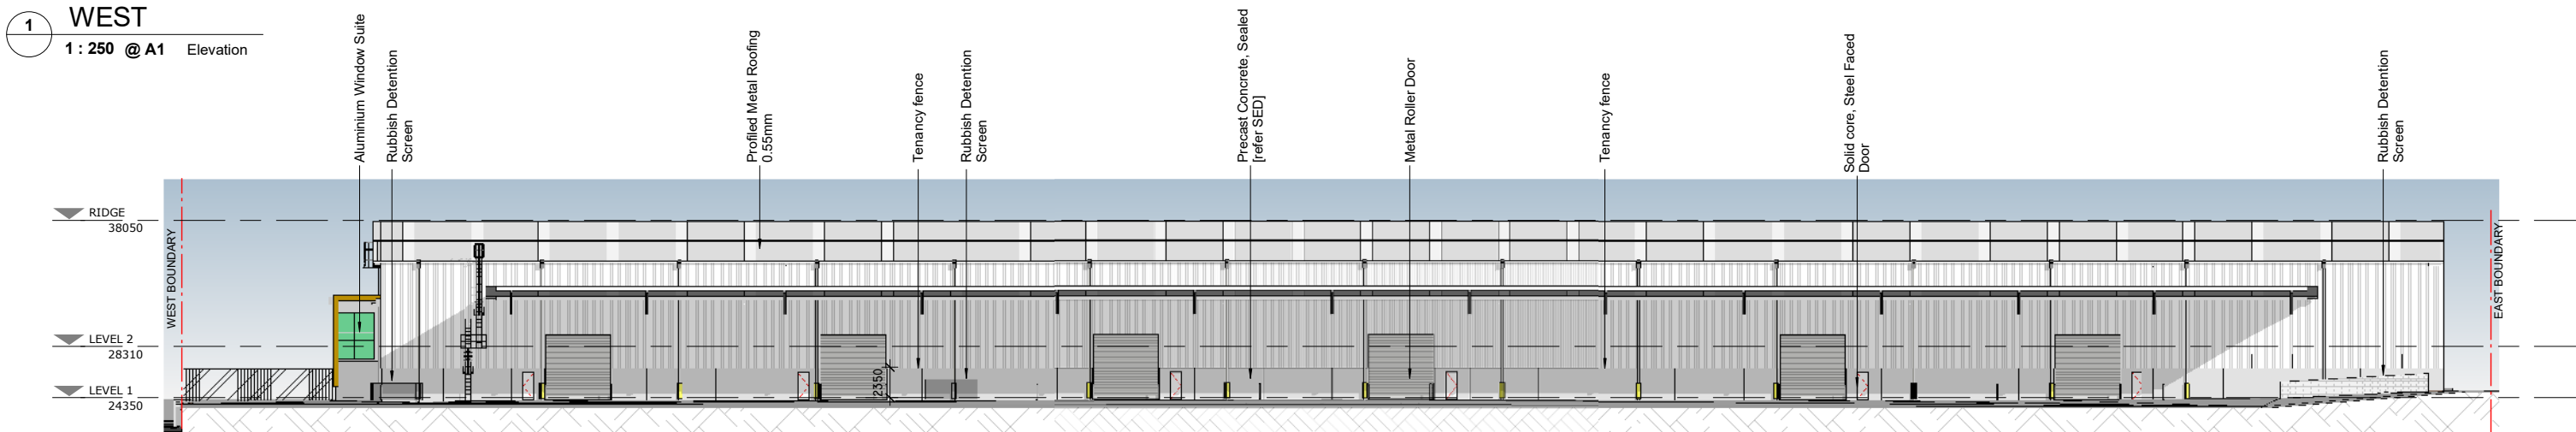

2 EAST
1 : 250 @ A1 Elevation

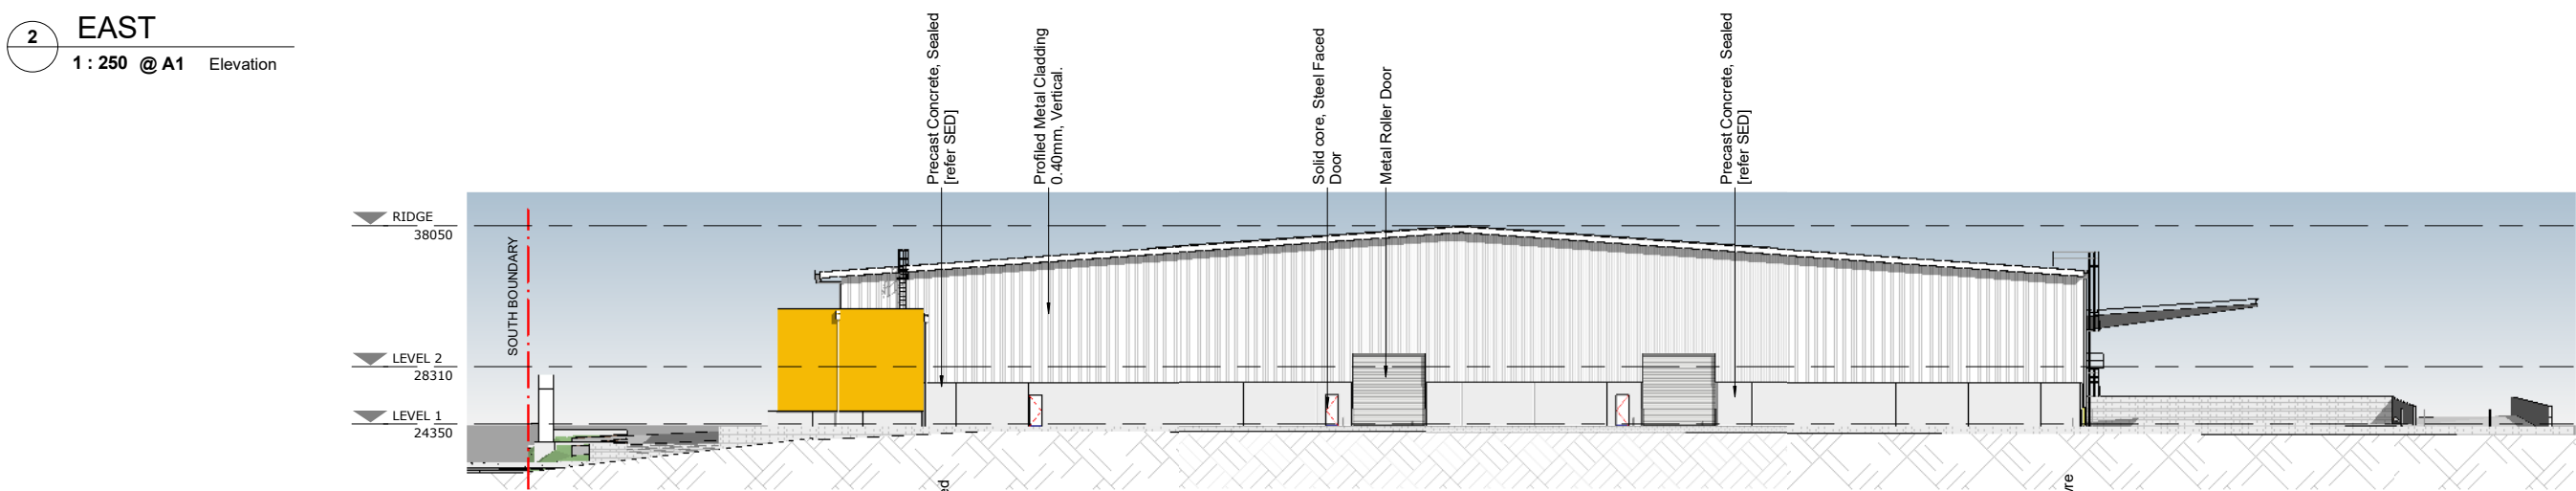

3 SOUTH
1 : 250 @ A1 Elevation

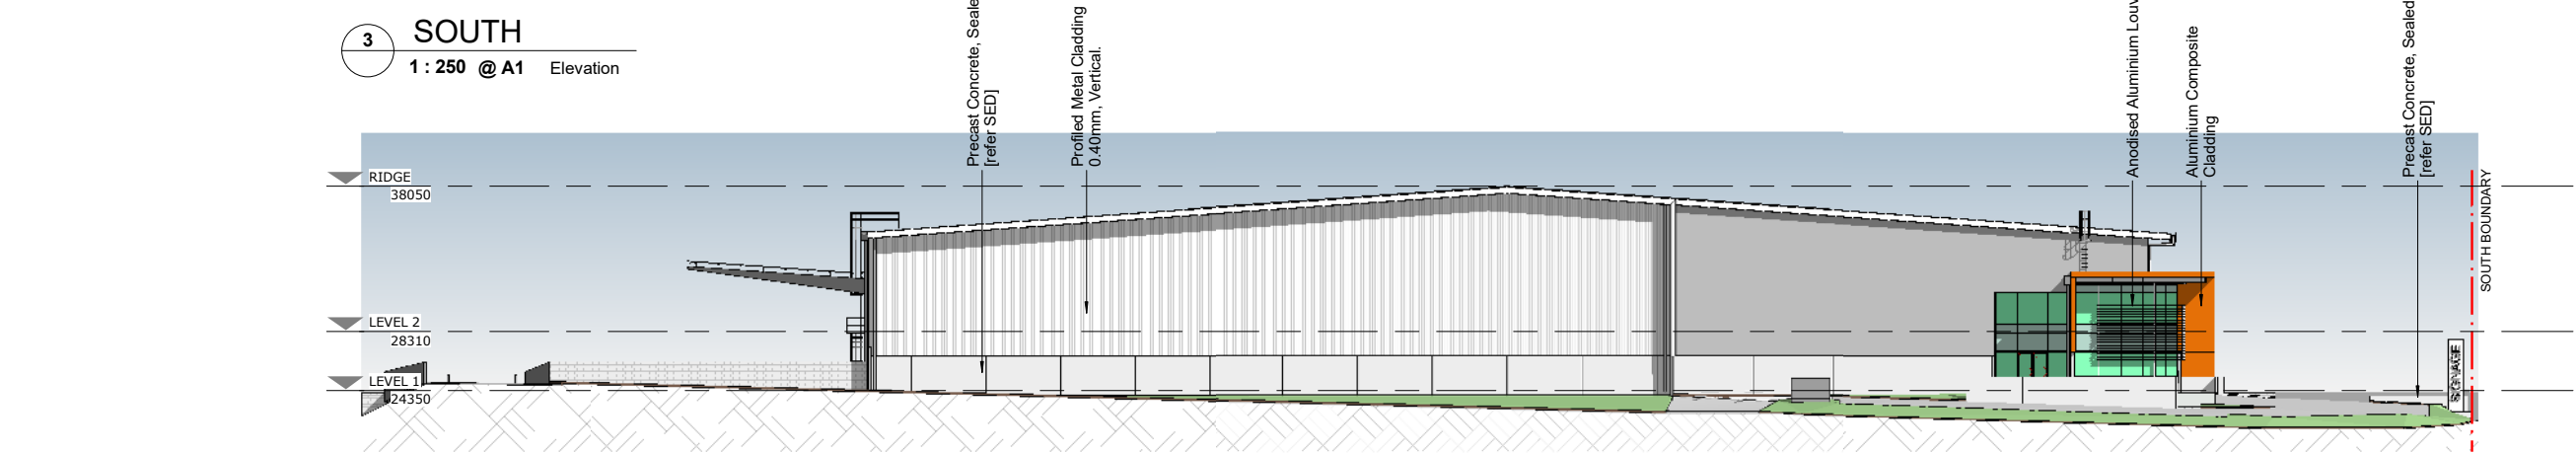

4 NORTH
1 : 250 @ A1 Elevation

REV	DATE	REVISION DETAILS

CONSULTANTS




CLIENT Hugh Green Properties Ltd
PROJECT 216 ROSCOMMON ROAD
ADDRESS 216 Roscommon Road , Wiri, Manukau

THIS DOCUMENT IS COPYRIGHT TO WILLIAMS ARCHITECTS LTD
PH: 09 9666 999 WWW.WA.CO.NZ LEVEL 2, 25 DACRE ST NEWTON, AUCKLAND 1010
PROJECT LEADER



SHEET TITLE ELEVATIONS		REV
PROJECT No. 1513	PROJECT NAME 216 ROSCOMMON ROAD	
ISSUED FOR MARKETING		SCALE @ A1 1 : 250
SCALE @ A3 1:500		
SCALE @ A3 1:500		REV DATE

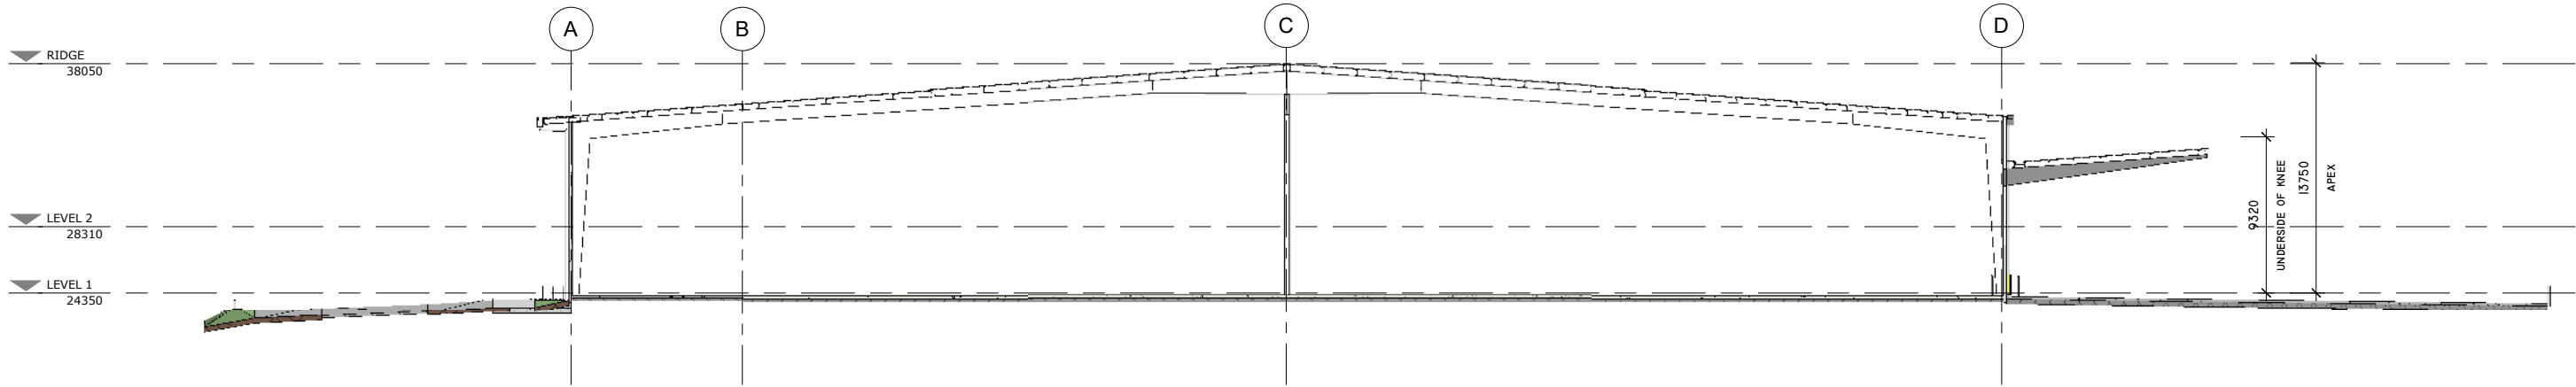

1 TYPICAL SECTION - WAREHOUSE
1 : 200 @ A1 Section

REV	DATE	REVISION DETAILS
DO NOT SCALE. VERIFY DIMENSIONS. PRINTED: 14-Jul-17 5:44:17 PM J:\REV\1513T16 - Langley Rd C1 - Marketing_thomas.denhardt.rvt		

CONSULTANTS



CLIENT Hugh Green Properties Ltd
PROJECT 216 ROSCOMMON ROAD
ADDRESS 216 Roscommon Road , Wiri, Manukau

THIS DOCUMENT IS COPYRIGHT TO
WILLIAMS ARCHITECTS LTD

PH: 09 9666 999 WWW.WA.CO.NZ
LEVEL 2, 25 DACRE ST
NEWTON, AUCKLAND 1010

PROJECT LEADER



SHEET TITLE				
SECTION				
PROJECT No.		PROJECT NAME		
1513		216 ROSCOMMON ROAD		
ISSUED FOR		REV		
MARKETING		M005		
		REV DATE		
		</		